


BRIDGEWATER

R-16

BRISTOL

PEMIGEWASSET RIVER

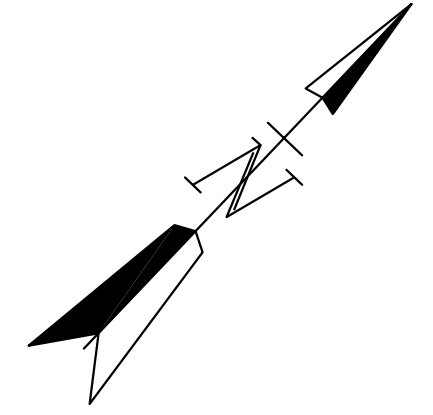


R-16-2
M.L.

R-10

R-10

R-12

R-4

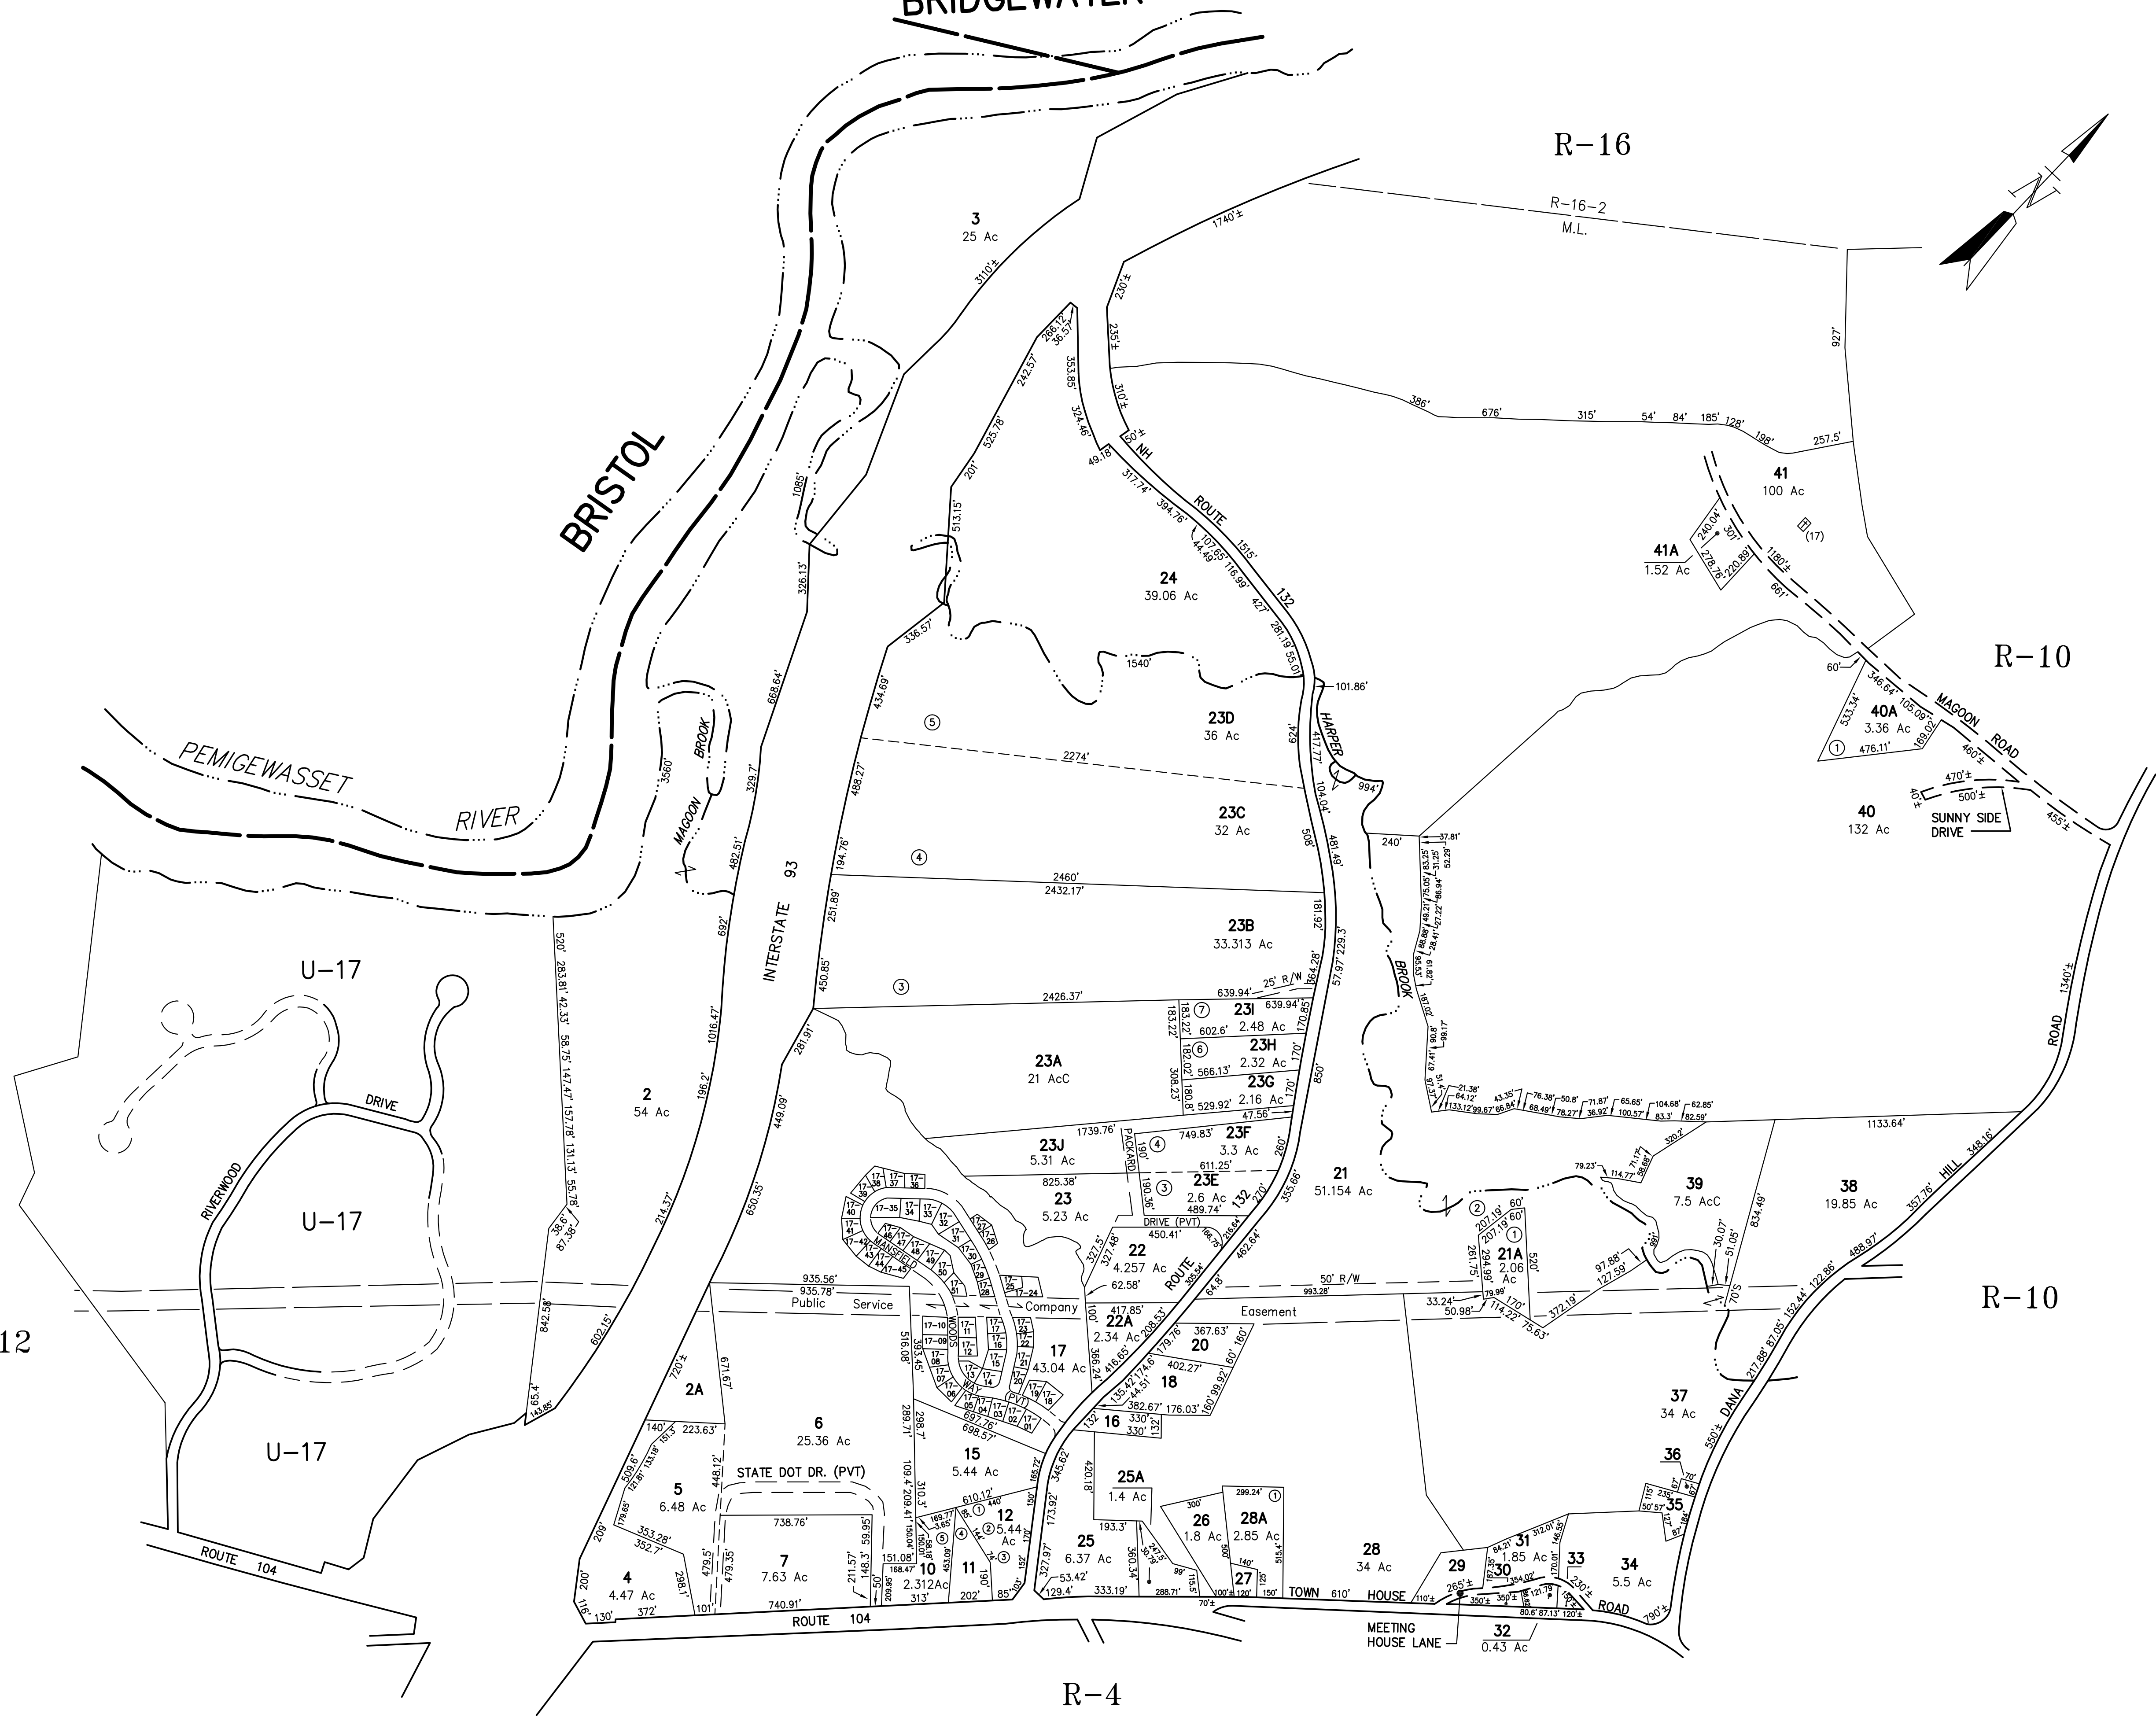

NO PARCEL 1,8,9,13,14,19

FOR ASSESSMENT PURPOSES ONLY
NOT FOR PROPERTY CONVEYANCES
PREPARED BY PHOTOGRAMMETRIC METHODS BY
JOHN E. O'DONNELL & ASSOCIATES
AUBURN, MAINE
1977

REVISED & REPRINTED BY
CAI Technologies
Precision Mapping. Geospatial Solutions.
11 PLEASANT STREET, LITTLETON, NH 03561
800.322.4540 - WWW.CAI-TECH.COM

PROPERTY MAP
NEW HAMPTON
NEW HAMPSHIRE

LEGEND
ADJACENT SHEET NO.
COMMON OWNERSHIP
DEVELOPMENT LOT NO.
SCALED DIMENSION
CEMETERY

12
OR
②
±
†

SCALE IN FEET
0 400 800

R-11