

R-7

WINONA ROAD

LAKE WINONA

4  
2.84 Ac

3  
2.06 Ac  
GREEN AREA

2  
3.04 Ac

1  
2.62 Ac  
SEE INSET

6  
1.17 Ac

5  
2.45 Ac

7  
3.42 Ac

8  
3.09 Ac

9  
3.42 Ac

10  
3.68 Ac

11  
2.56 Ac

12  
2.71 Ac

13  
2.74 Ac

14  
3.51 Ac


ROAD (PVT)

MAST LANE (PVT)

ANCHORAGE

U-13

R-8

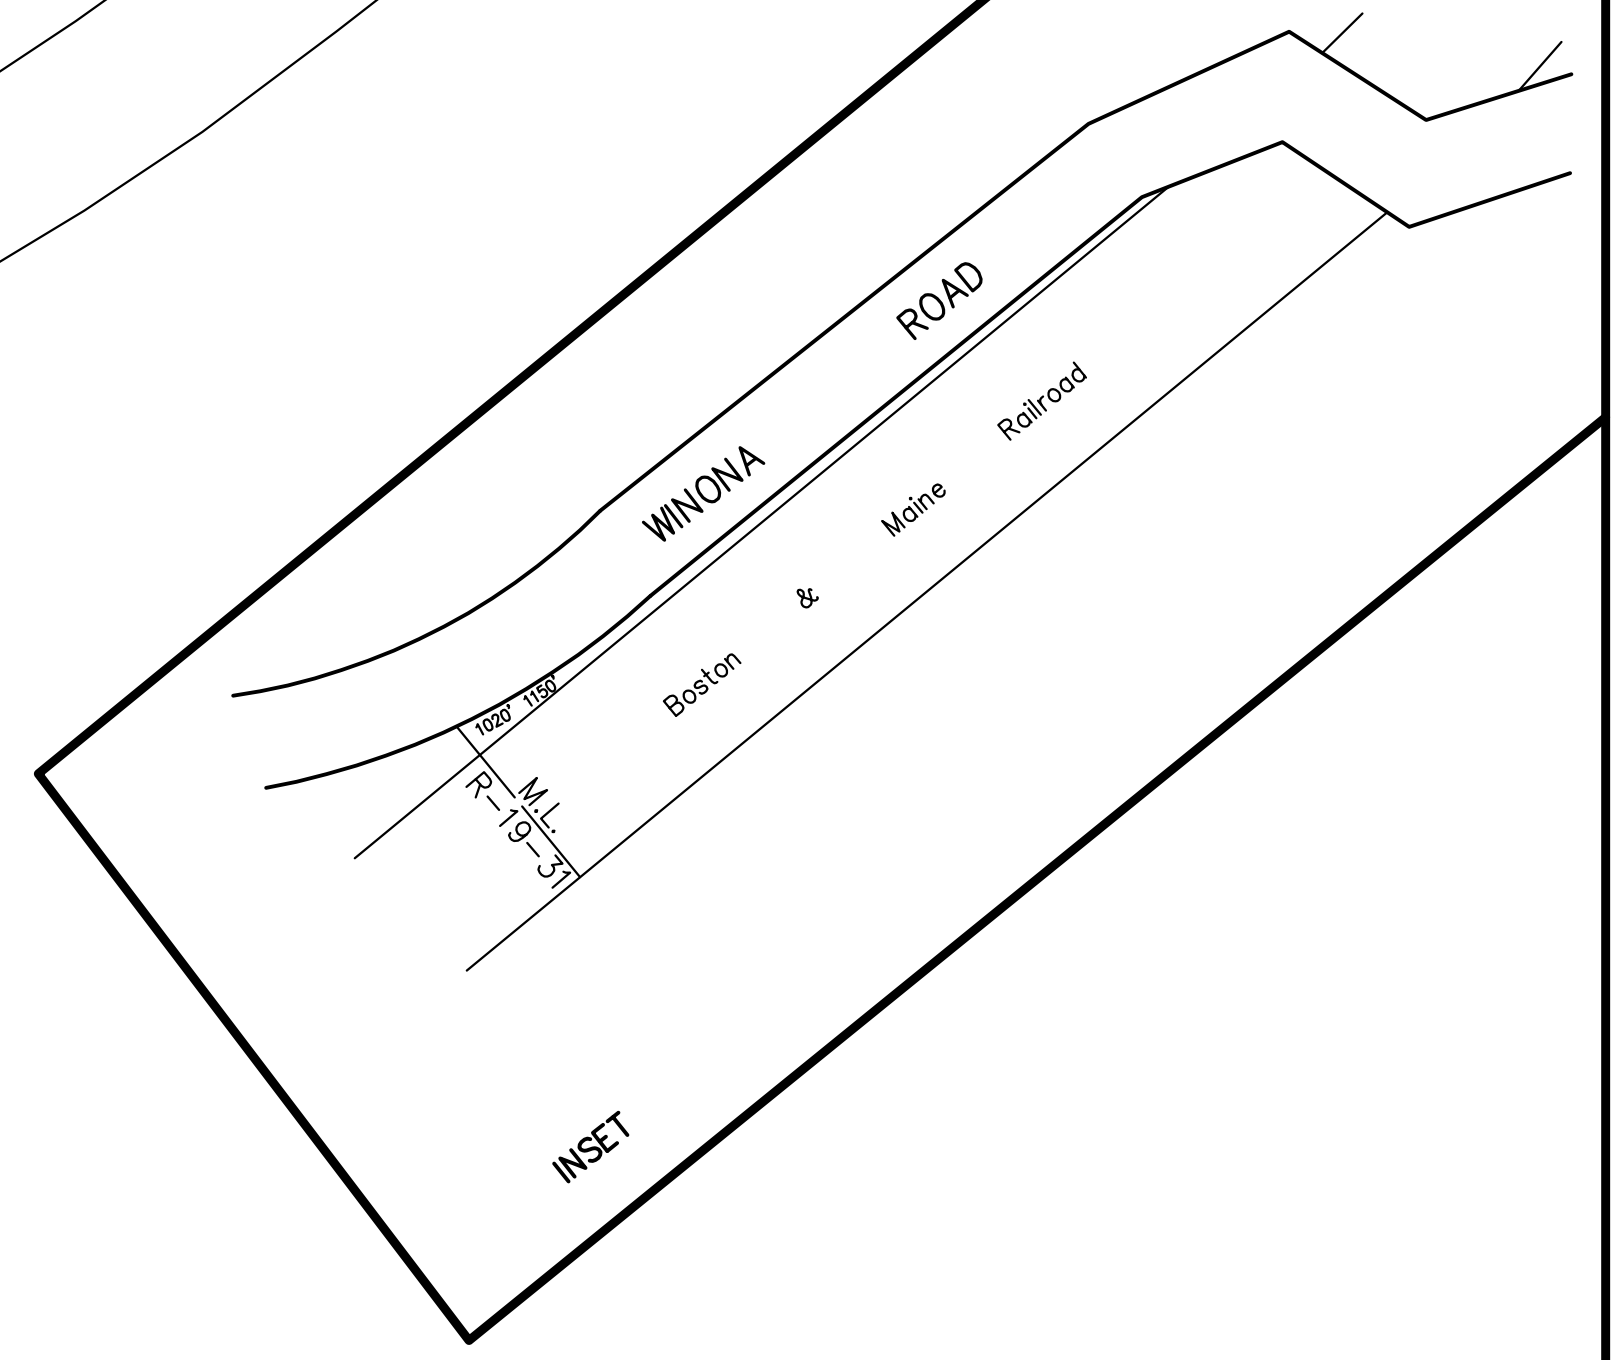

FOR ASSESSMENT PURPOSES ONLY  
NOT FOR PROPERTY CONVEYANCES

PREPARED BY PHOTOGRAMMETRIC METHODS BY  
JOHN E. O'DONNELL & ASSOCIATES  
AUBURN, MAINE  
1977

REVISED & REPRINTED BY




Precision Mapping, Geospatial Solutions.  
11 PLEASANT STREET, LITTLETON, NH 03561  
800.322.4540 - WWW.CAI-TECH.COM

PROPERTY MAP  
**NEW HAMPTON**  
NEW HAMPSHIRE

**LEGEND**  
ADJACENT SHEET NO.  
COMMON OWNERSHIP  
DEVELOPMENT LOT NO.  
SCALED DIMENSION

**12**  
OR  
②  
±

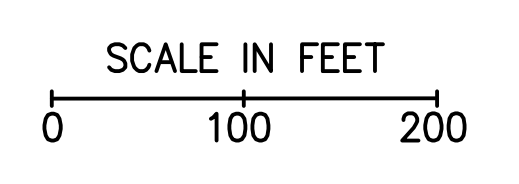

U-12